


BERRY AVENUE (50' R.O.W.)

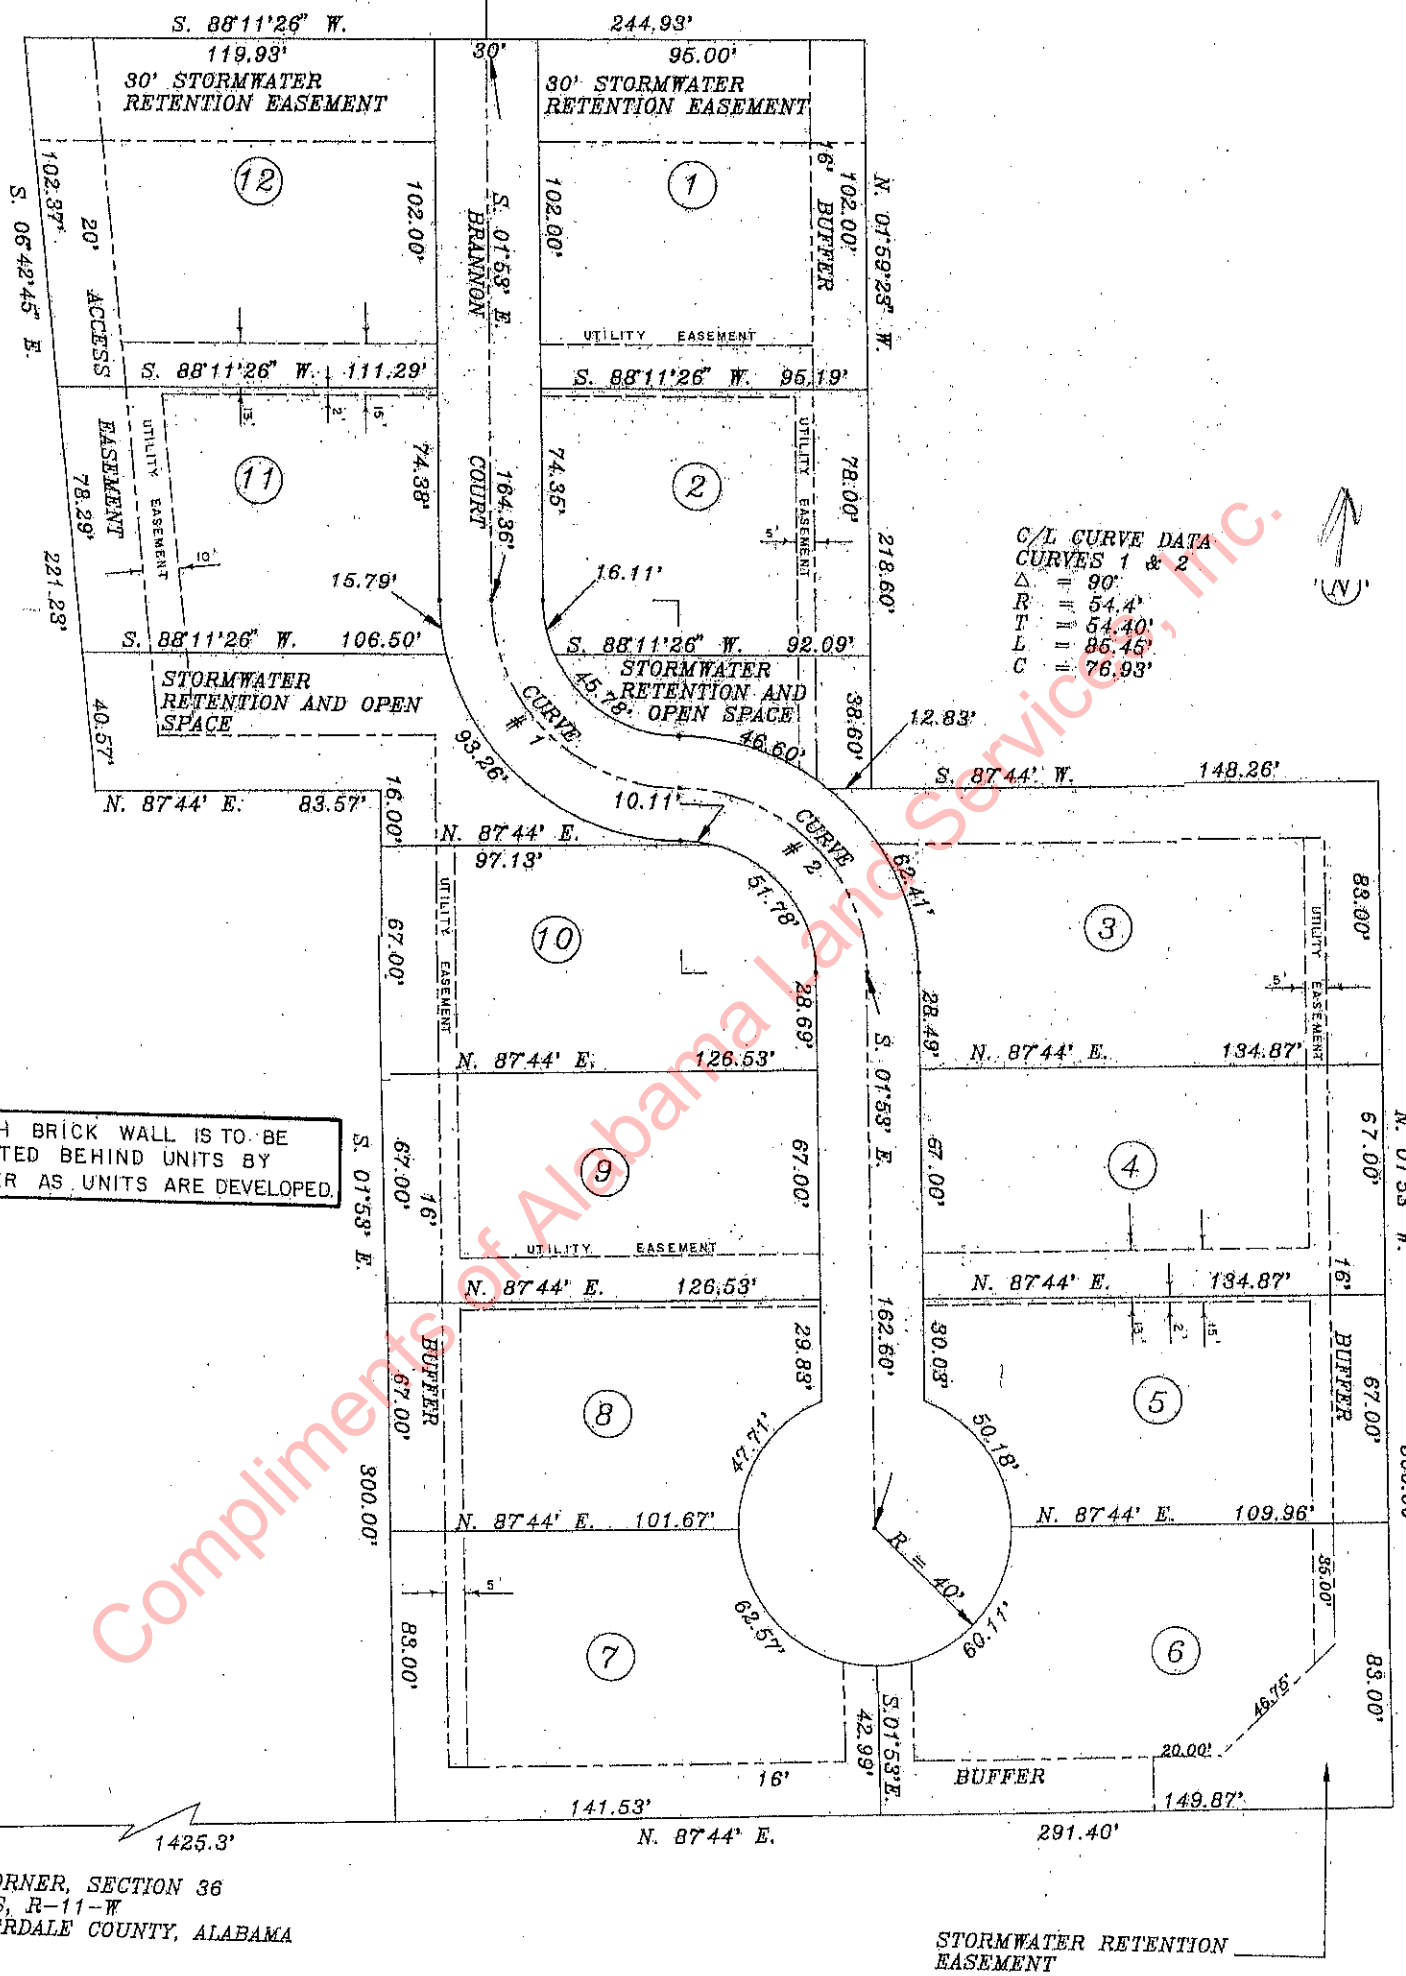

C/L CURVE DATA  
 CURVES 1 & 2  
 Δ = 90°  
 R = 54.4'  
 T = 54.40'  
 L = 86.45'  
 C = 76.93'

A 7' HIGH BRICK WALL IS TO BE CONSTRUCTED BEHIND UNITS BY DEVELOPER AS UNITS ARE DEVELOPED.

SW CORNER, SECTION 36  
 T-2-S, R-11-W  
 LAUDERDALE COUNTY, ALABAMA

STORMWATER RETENTION EASEMENT

~~102, 123, 122, 126~~  
 Gray's Park Addn

BRANNON WOODS  
 6-88

