



Master File

JACKSON HEIGHTS ADDITION NUMBER 5

A PART OF THE SE 1/4 OF THE SE 1/4 OF
SECTION 36, TOWNSHIP 3 SOUTH, RANGE 11
WEST, IN THE CITY OF MUSCLE SHOALS,
COLBERT COUNTY, ALABAMA

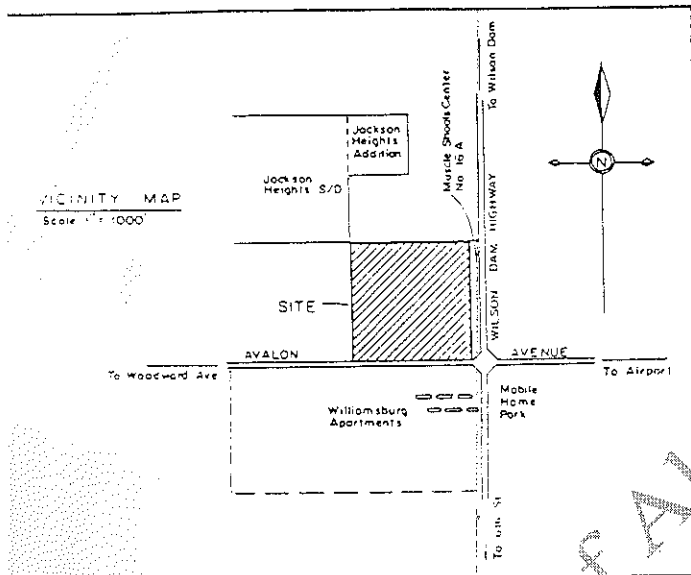

LOT NO	SQUARE FT.	ACREAGE	LOT NO	SQUARE FT.	ACREAGE
1	13,974.7	0.32	30	13,999.9	0.32
2	13,999.9	0.32	31	13,999.9	0.32
3	13,999.9	0.32	32	13,951.2	0.32
4	13,999.9	0.32	33	13,974.7	0.32
5	13,999.9	0.32	34	13,999.9	0.32
6	13,999.9	0.32	35	13,999.9	0.32
7	13,999.9	0.32	36	13,999.9	0.32
8	13,952.0	0.32	37	13,999.9	0.32
9	13,974.7	0.32	38	13,999.9	0.32
10	13,999.9	0.32	39	13,999.9	0.32
11	13,999.9	0.32	40	13,952.0	0.32
12	13,999.9	0.32	41	13,443.6	0.31
13	13,999.9	0.32	42	13,487.9	0.31
14	13,999.9	0.32	43	13,487.9	0.31
15	13,999.9	0.32	44	13,487.9	0.31
16	13,951.2	0.32	45	13,487.9	0.31
17	13,974.7	0.32	46	13,487.9	0.31
18	13,999.9	0.32	47	13,487.9	0.31
19	13,999.9	0.32	48	13,439.2	0.31
20	13,999.9	0.32	49	13,499.9	0.31
21	13,999.9	0.32	50	13,499.9	0.31
22	13,999.9	0.32	51	13,499.9	0.31
23	13,999.9	0.32	52	13,499.9	0.31
24	13,952.0	0.32	53	13,499.9	0.31
25	13,974.7	0.32	54	13,499.9	0.31
26	13,999.9	0.32	55	13,499.9	0.31
27	13,999.9	0.32	56	13,409.9	0.31
28	13,999.9	0.32	57	13,499.9	0.31
29	13,999.9	0.32	58	11,454.7	0.26

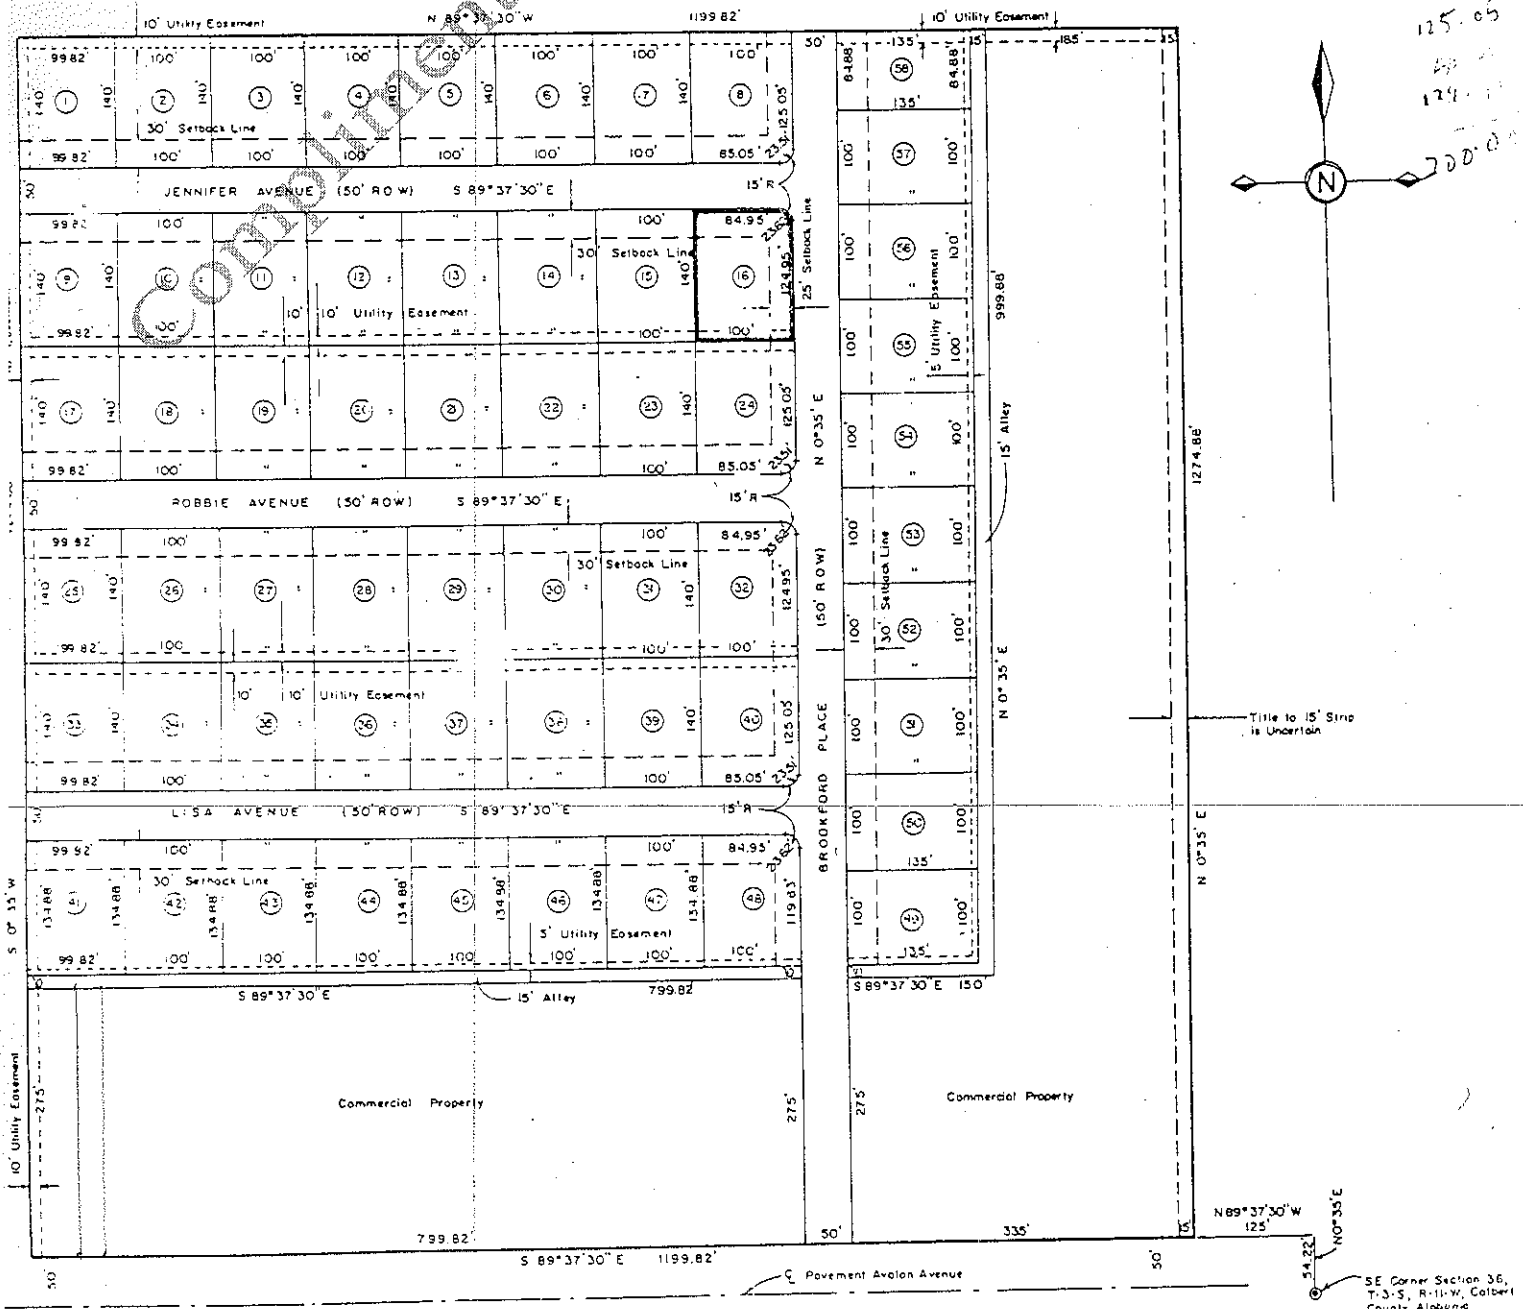

125.65
124.1
120.0

SE Corner Section 36,
T-3-S, R-11-W, Colbert
County, Alabama