



REVISIONS:  
 09/13/2017  
 12/14/2017  
 03/05/2018  
 03/22/2017  
 11/30/2018  
 DATE:  
 361

NORTH ALABAMA MEDICAL CENTER  
 PLANNED UNIT DEVELOPMENT  
 1701 VETERANS DRIVE FLORENCE, ALABAMA 36630  
 L/SME# #25069  
 DTG# #25069  
 ARCHITECTURE  
 GOULD TURNER GROUP, P.C.  
 4400 HARDING ROAD, SUITE 1000  
 NASHVILLE, TENNESSEE 37205

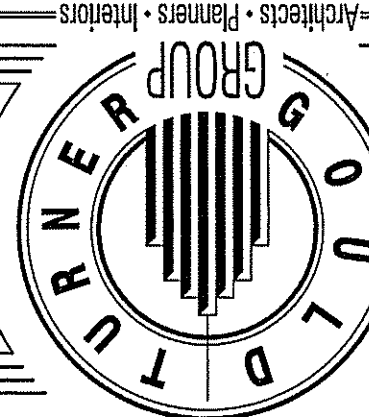

PUD BOUNDARY  
 EXHIBIT

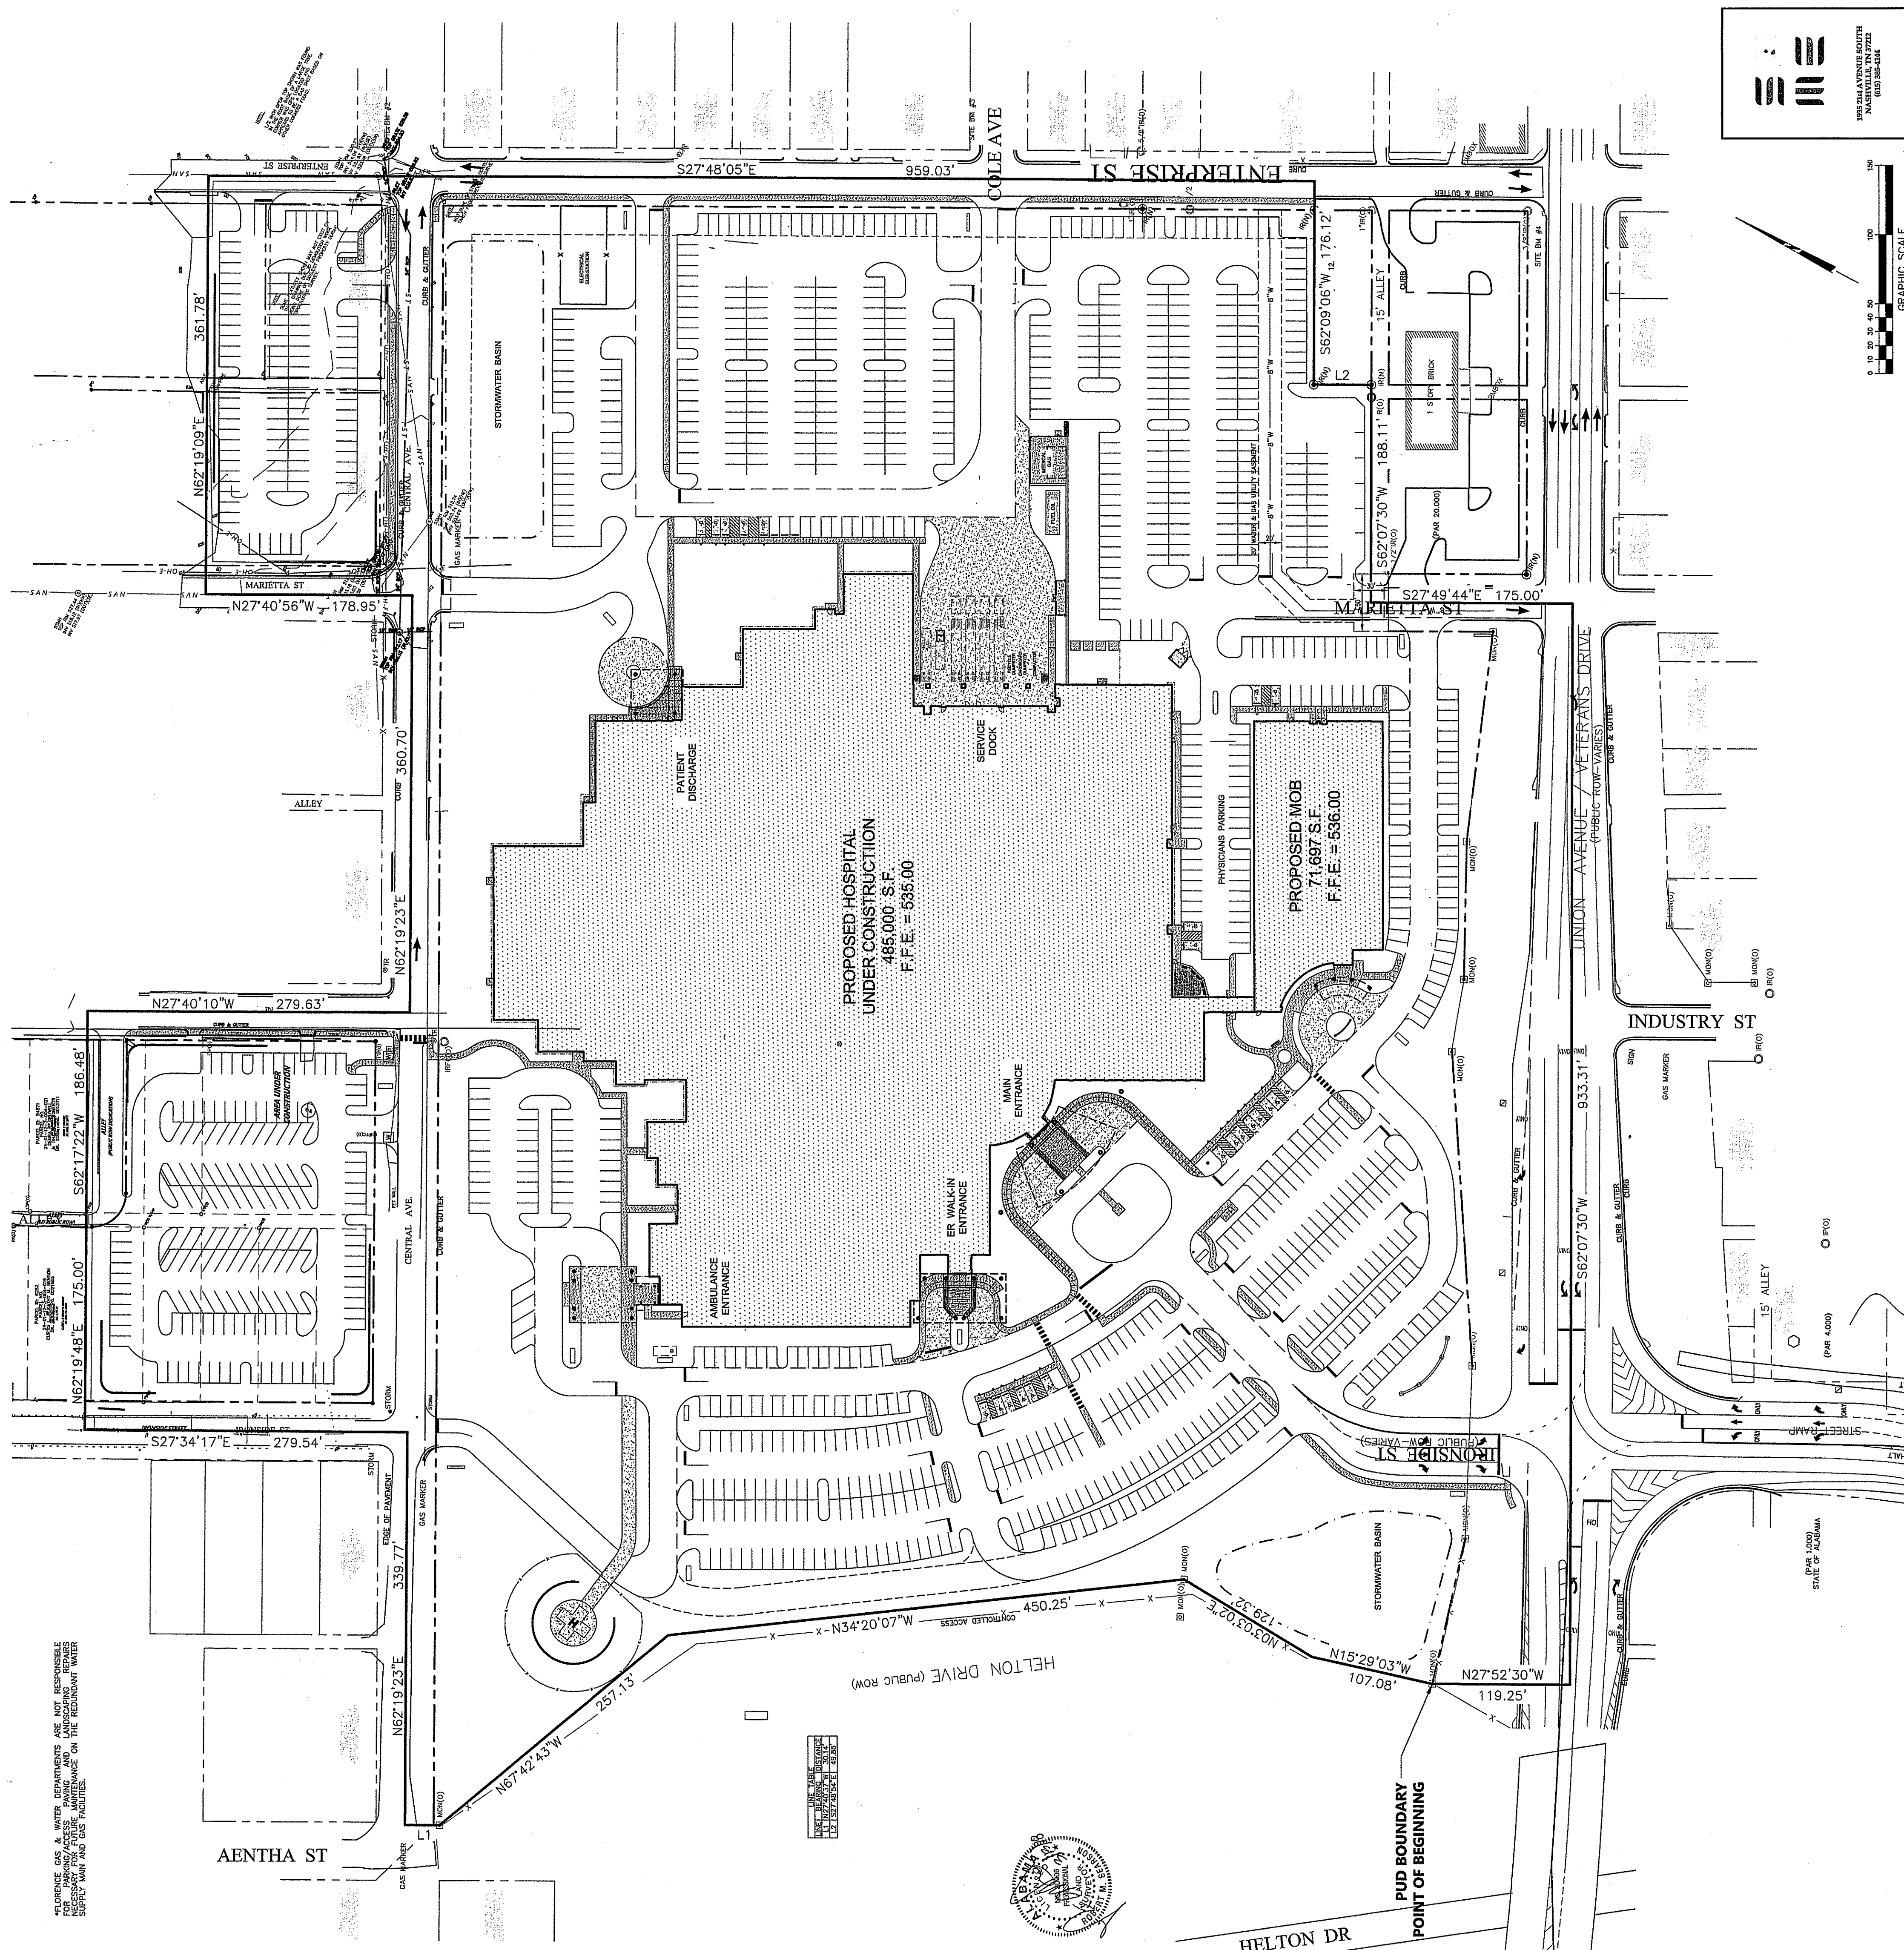






