


NW COR, SW 1/4,
SEC 9, T-2-S, R-10-W

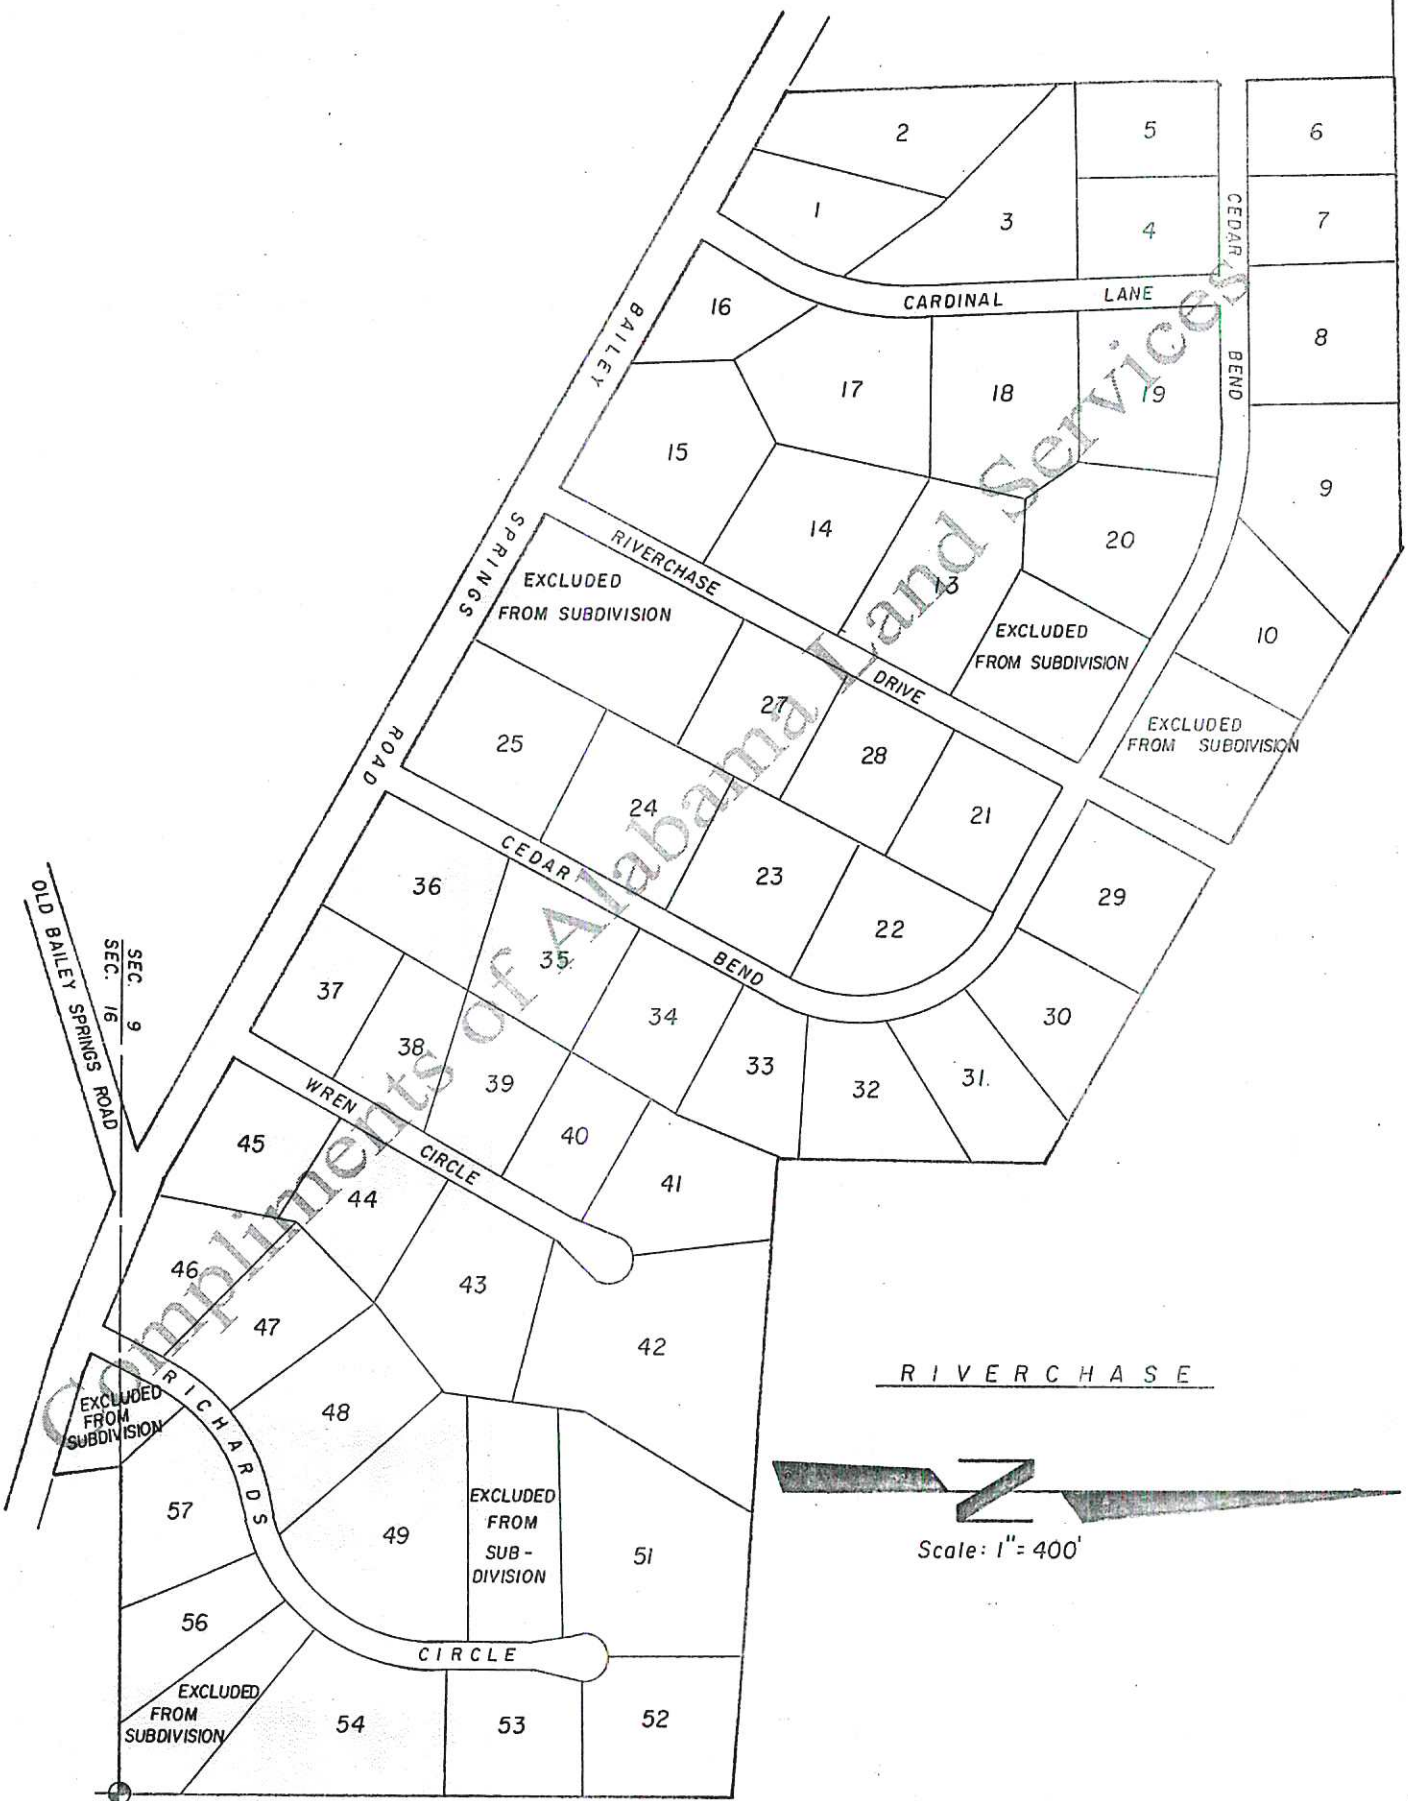

OLD BAILEY SPRINGS ROAD
SEC. 9
SEC. 16

EXCLUDED FROM SUBDIVISION

EXCLUDED FROM SUBDIVISION

EXCLUDED FROM SUBDIVISION

EXCLUDED FROM SUBDIVISION

EXCLUDED FROM SUB-DIVISION

EXCLUDED FROM SUBDIVISION

SE COR, SW 1/4 of SE 1/4
SEC. 9, T-2-S, R-10-W

RIVERCHASE





Scale: 1" = 400'


NW COR. SW 1/4,
SEC 9, T-2-S, R-10-W

386.90'



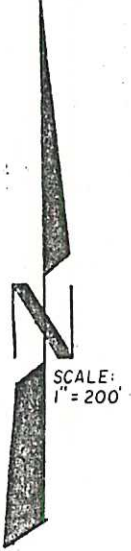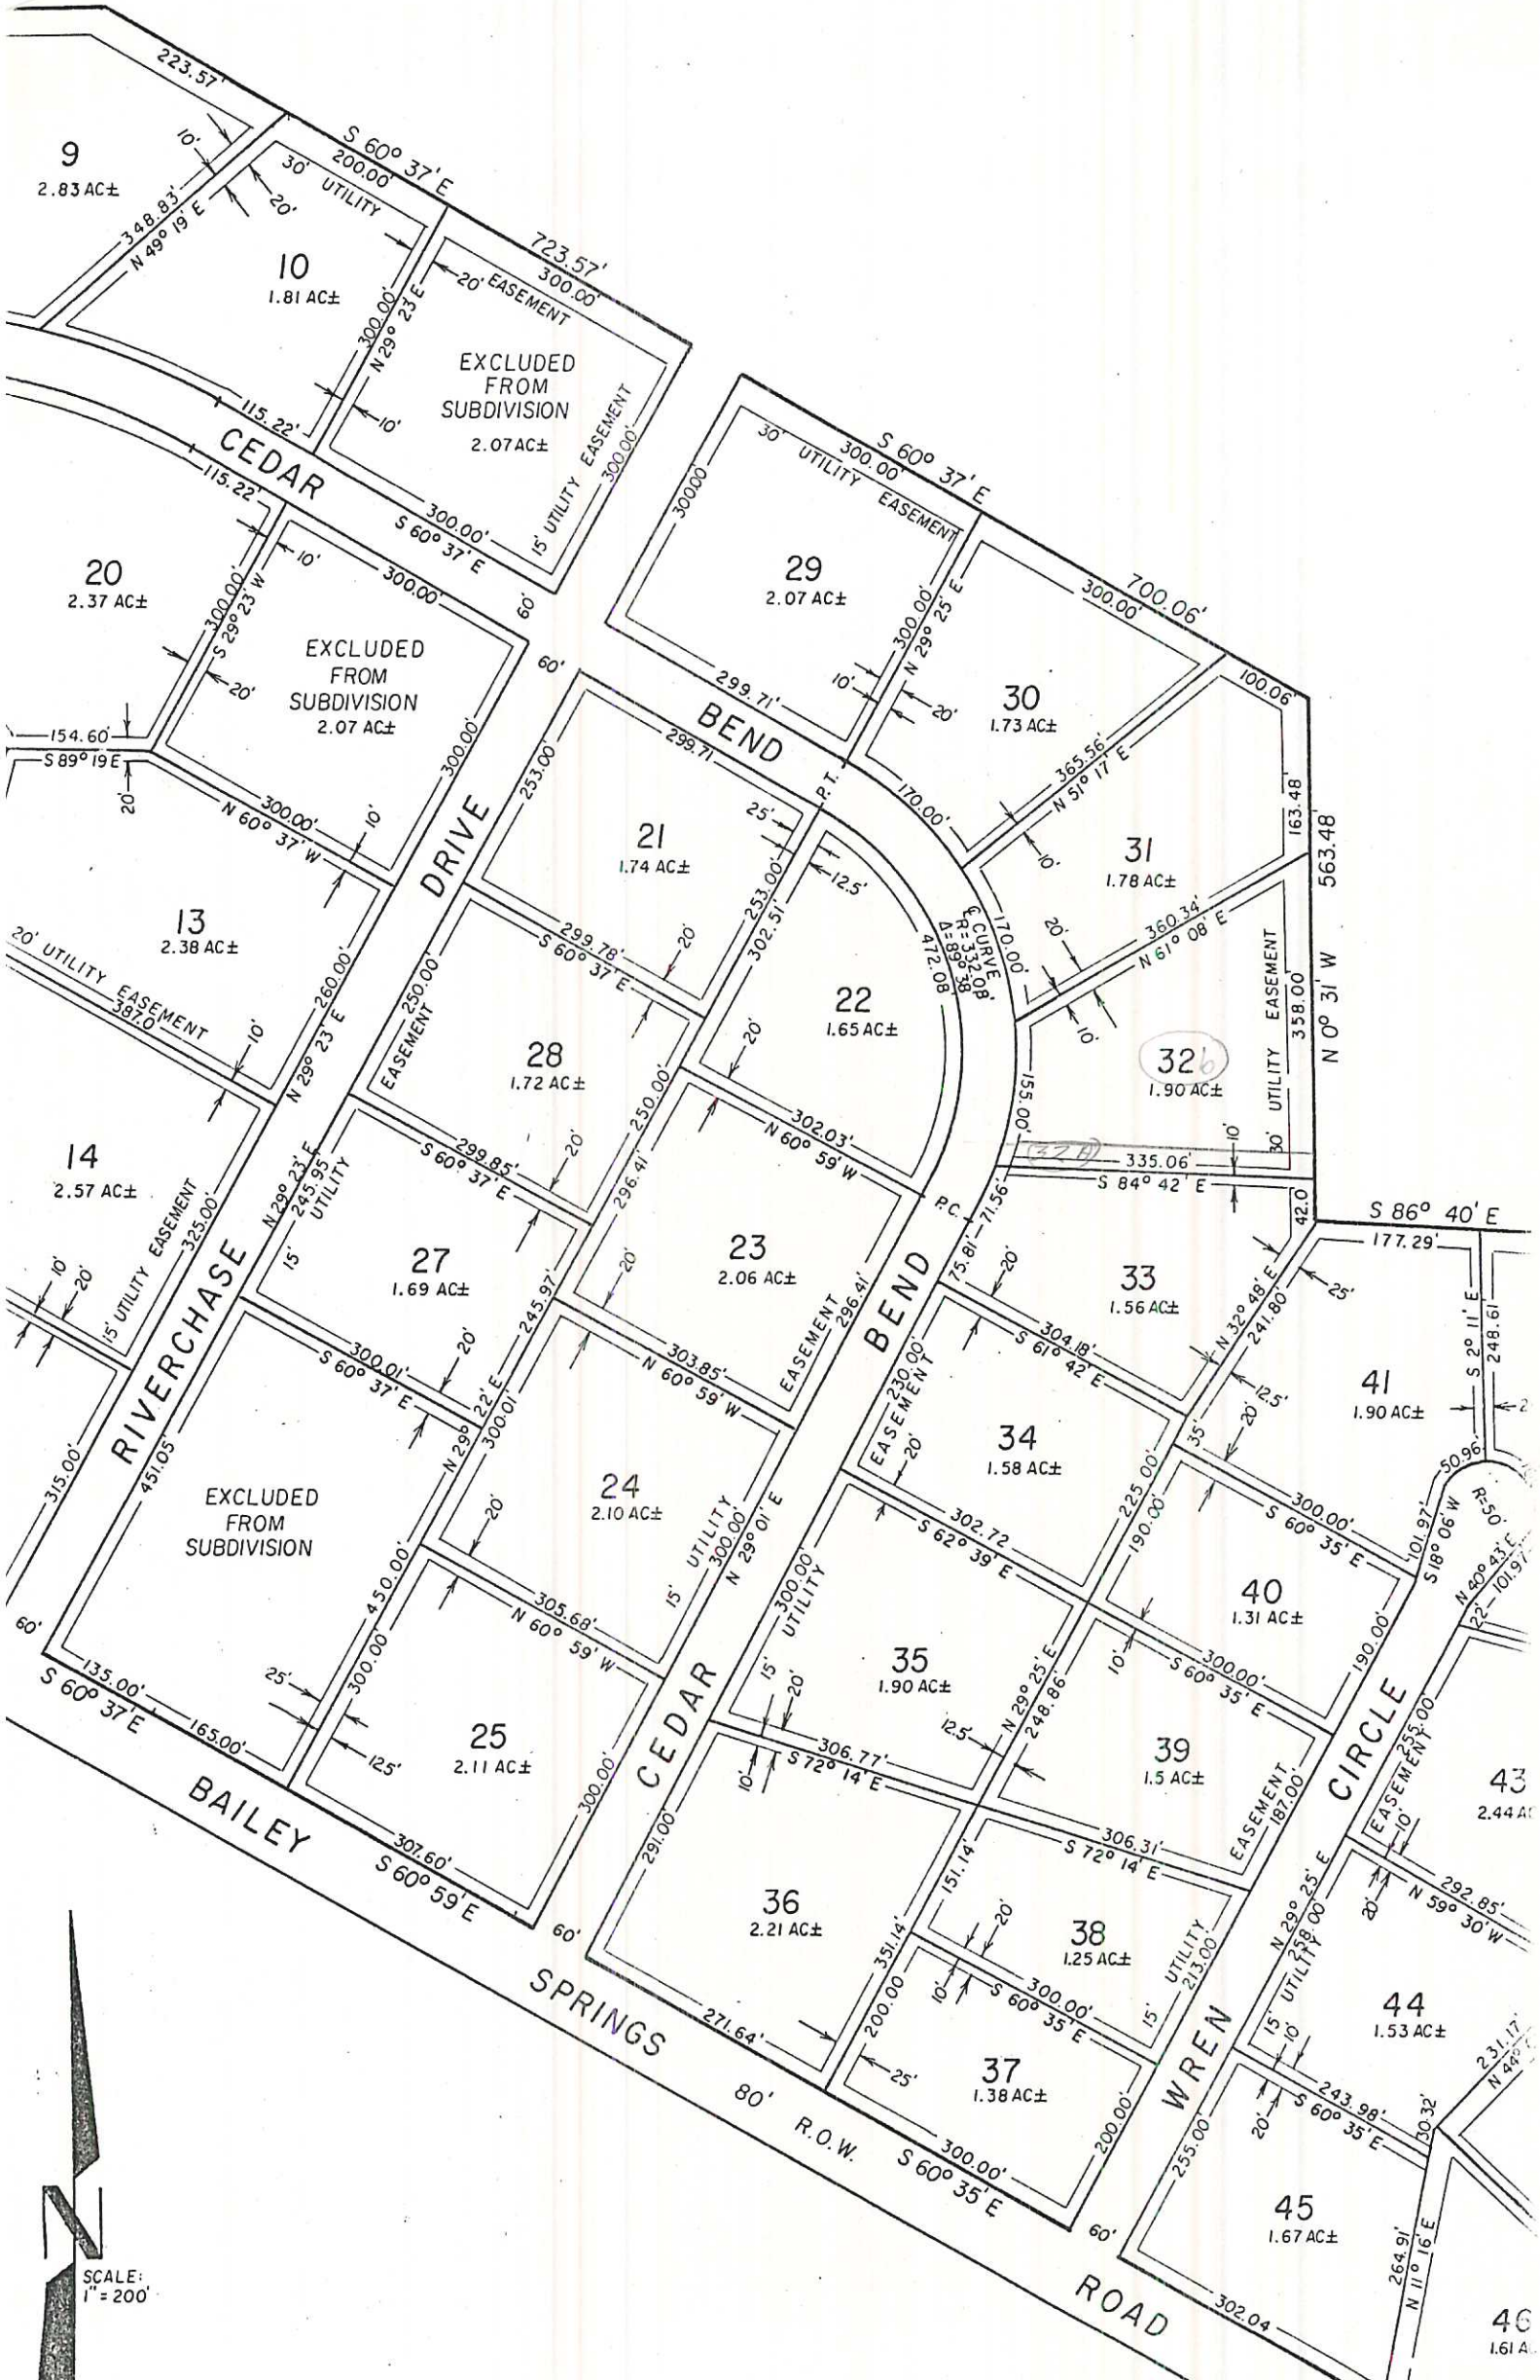

SEC. 9
SEC. 16
OLD BAILEY SPRINGS ROAD

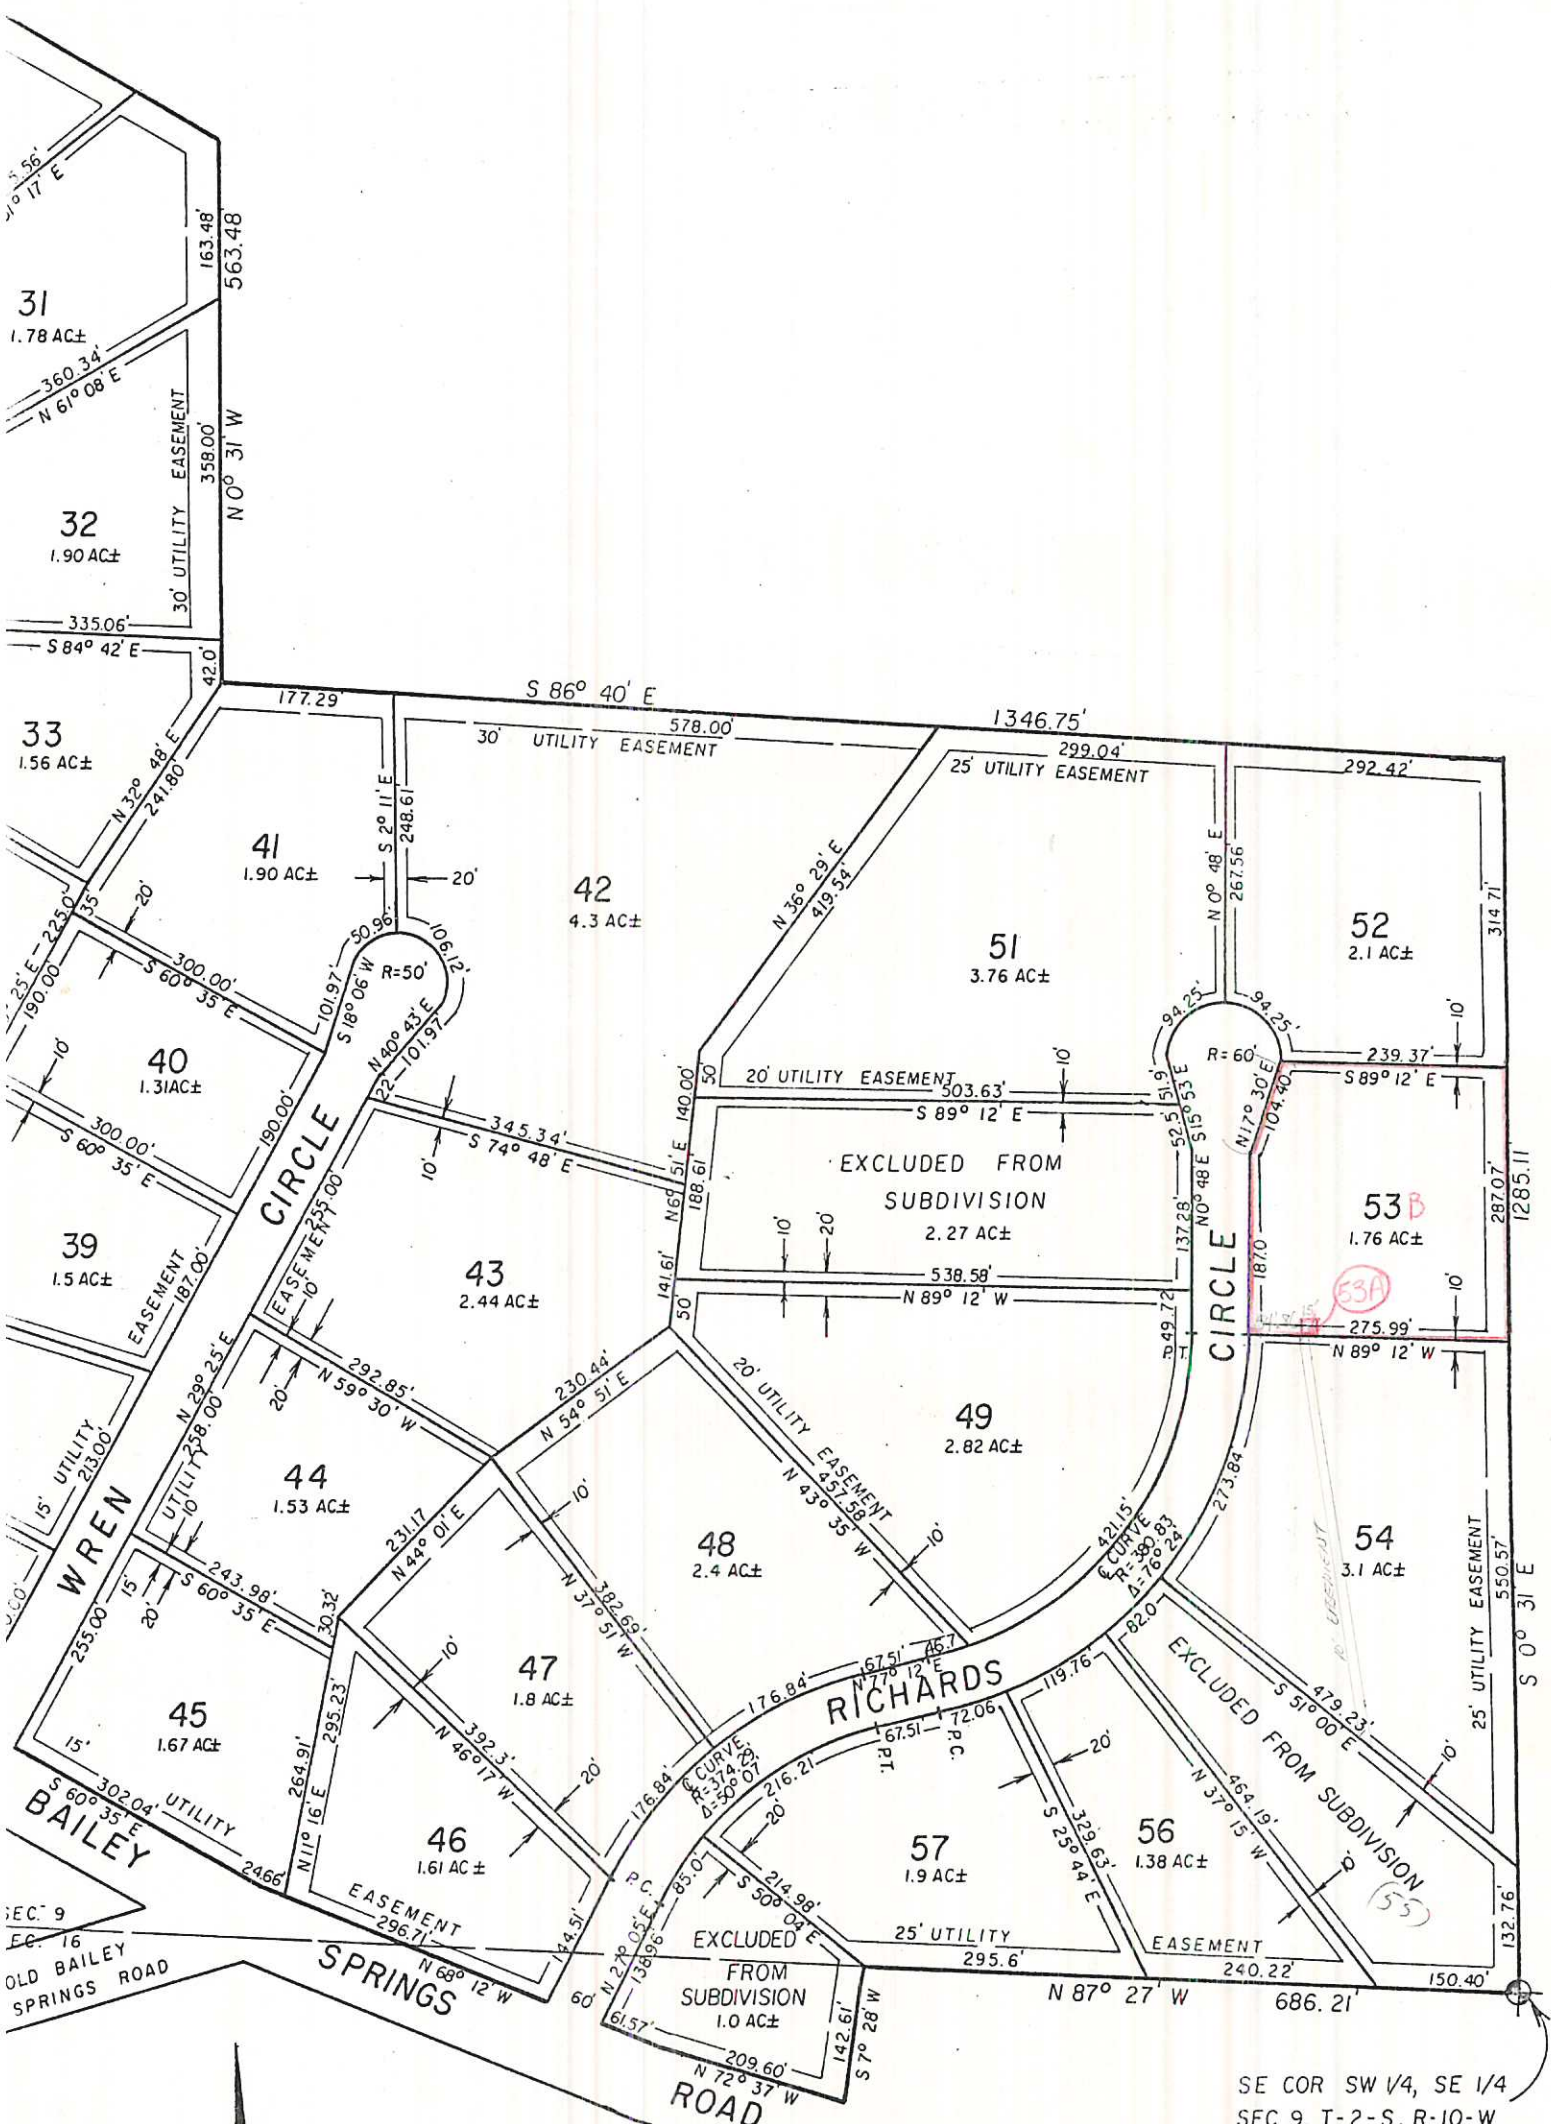

SE COR SW 1/4, SE 1/4
SEC 9, T-2-S, R-10-W

