

W COR. SEC 3 T3 R11W

WOODLAND HOMES  
THIRD ADDN



# UNIVERSITY HEIGHTS 5-A

- Iron Pin
- Power Easement     - - - - -
- Drainage Pipe       - - - - -


Plat showing, at reduced scale, UNIVERSITY HEIGHTS No. 5-A, a subdivision in the City of Florence, Lauderdale County, Alabama, according to the plat thereof as recorded in the Office of the Judge of Probate of said county in New Plat Book No. 2 at page 160.

See next page for certificates for plat. Abstracter.

NW COR. SEC 3 T3, R11W

WOODLAND HOMES  
THIRD ADDN

1843

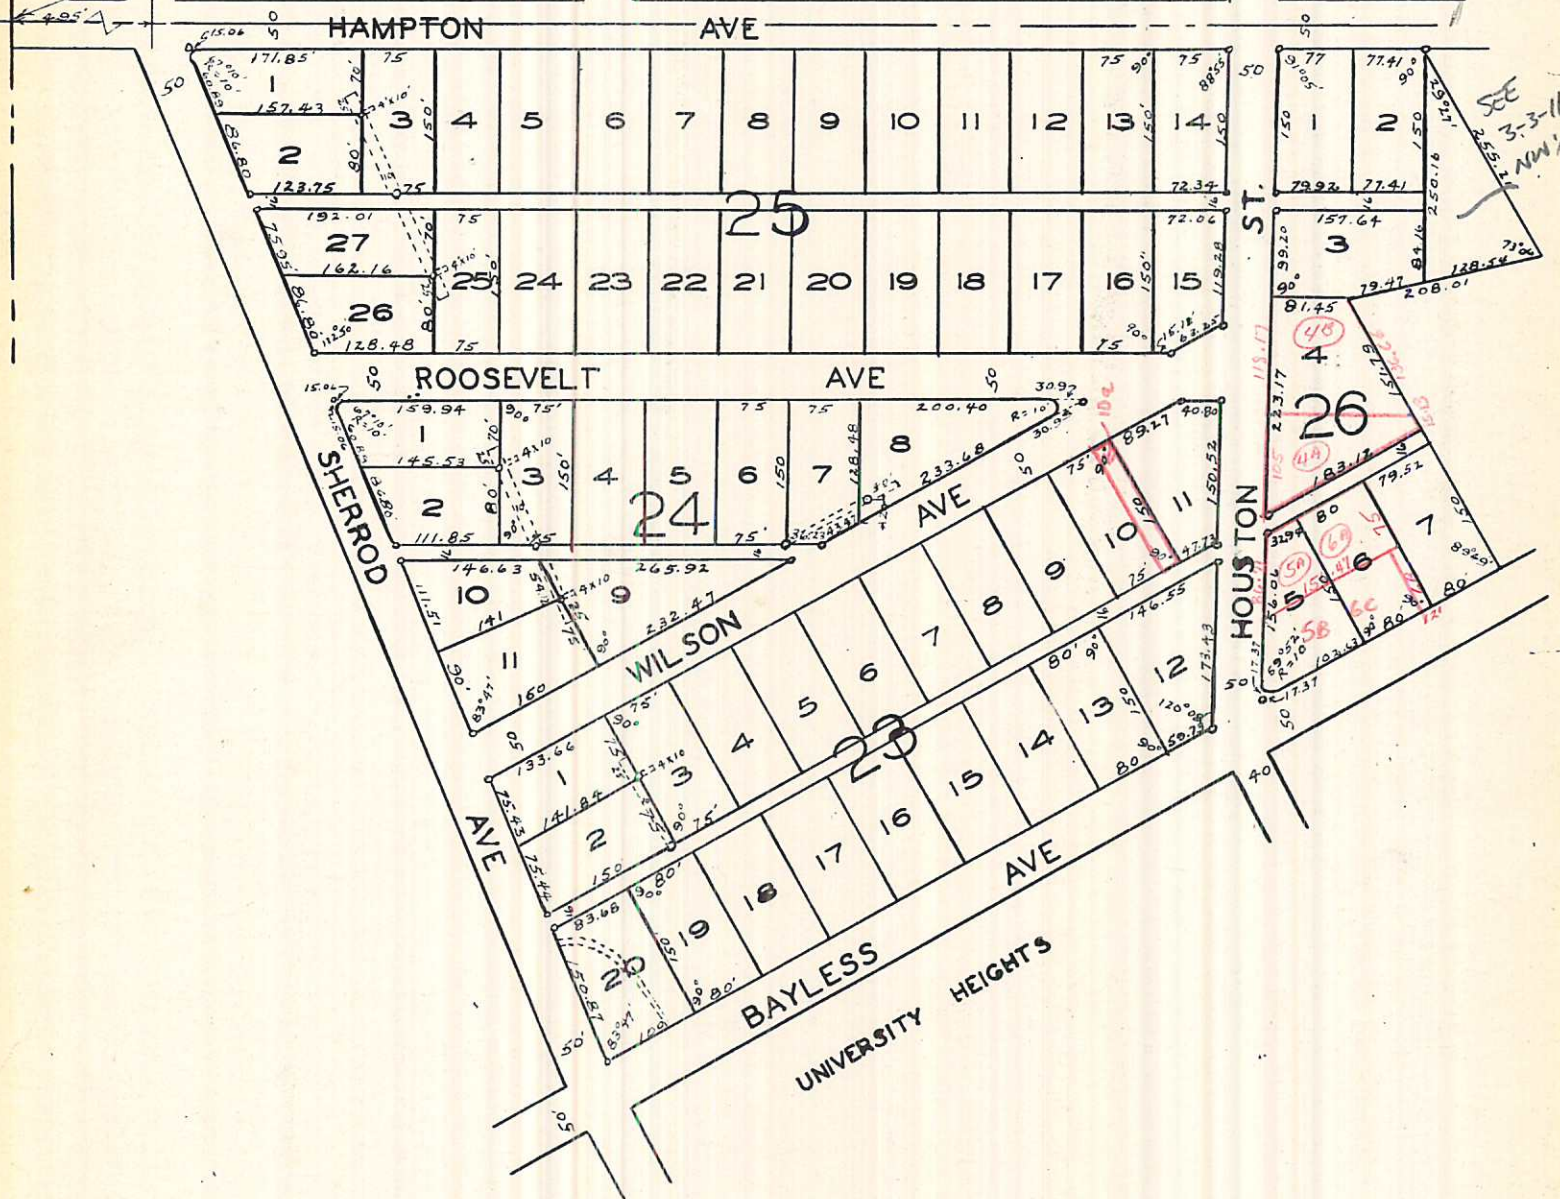

# UNIVERSITY HEIGHTS 5-A

- Iron Pin
- Power Basement
- Drainage Pipe

Plat showing, at reduced scale, UNIVERSITY HEIGHTS No. 5-A, a subdivision in the City of Florence, Lauderdale County, Alabama, according to the plat thereof as recorded in the Office of the Judge of Probate of said county in New Plat Book No. 2 at page 160.